


**28 UNIT 1ST FLOOR PLAN - OPTIONS A, B & C**  
 SCALE - 1/8" = 1'-0"

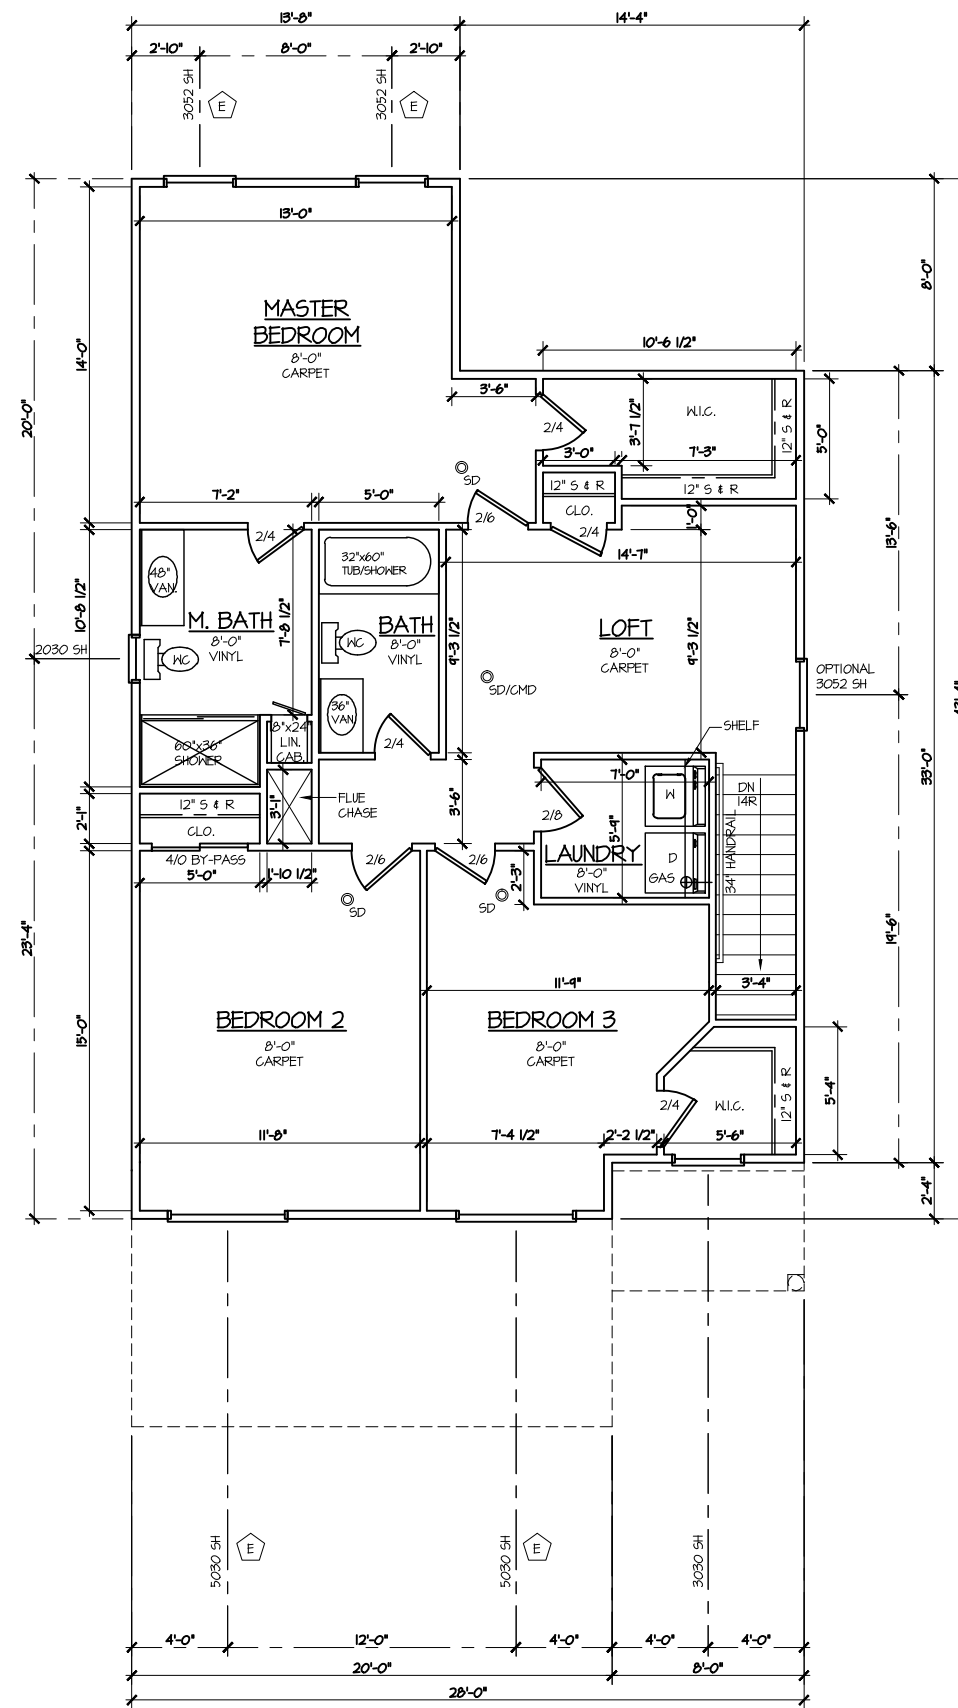

**28 UNIT 2ND FLOOR PLAN - OPTIONS A & B**  
 SCALE - 1/8" = 1'-0"

REVISION NO.	DATE	DESCRIPTION	APPROVED
A	4/3/11	REV'D PER COMMENTS	

**COPYRIGHT NOTICE**  
 THIS PLAN IS THE PROPERTY OF JLP HOMES. NO PART OF THIS PLAN OR THE INFORMATION CONTAINED HEREIN IS TO BE REPRODUCED OR TRANSMITTED IN ANY FORM OR BY ANY MEANS, ELECTRONIC OR MECHANICAL, INCLUDING PHOTOCOPYING, RECORDING, OR BY ANY INFORMATION STORAGE AND RETRIEVAL SYSTEM, WITHOUT THE WRITTEN PERMISSION OF JLP HOMES. PH. 618-939-1942

**JLP HOMES**  
 PO BOX 10  
 WATERLOO, IL 62298

DATE: January 25, 2011  
 DRAWN BY: DAN OSTLUND

Home Plan For:  
**28 TOWNHOME**  
 Lot 267 Wingate  
 1st Fl. Plan, 2nd Fl. Plan Opts A & B (Garage Left)